

9:12

9:12

9:12

8'-0" min. FINISHED CEILING HEIGHT
8'-0" min. FINISHED CEILING HEIGHT



Front Elevation

SCALE : 1/4" = 1'0" 1865 SQFT +/-

SQUARE FOOTAGE CALCULATED FROM EXTERIOR OF BUILDING FOOTPRINT, BUILDING AND ROOM SIZE SUBJECT TO CHANGE WITHOUT NOTICE.

2039 SQFT +/- W/MASTER SUITE OPTION.


THE NORWOOD

SQUARE FOOTAGE IS CALCULATED FROM THE EXTERIOR OF WALLS FOOTPRINT.

Conceptual Drawing by MFA

PLANS ARE INFORMATIONAL ONLY. ACTUAL BUILDING LAYOUT, AND, GARAGE ORIENTATION, MAY VARY

*Harris Pond Village
Blackstone Ma*

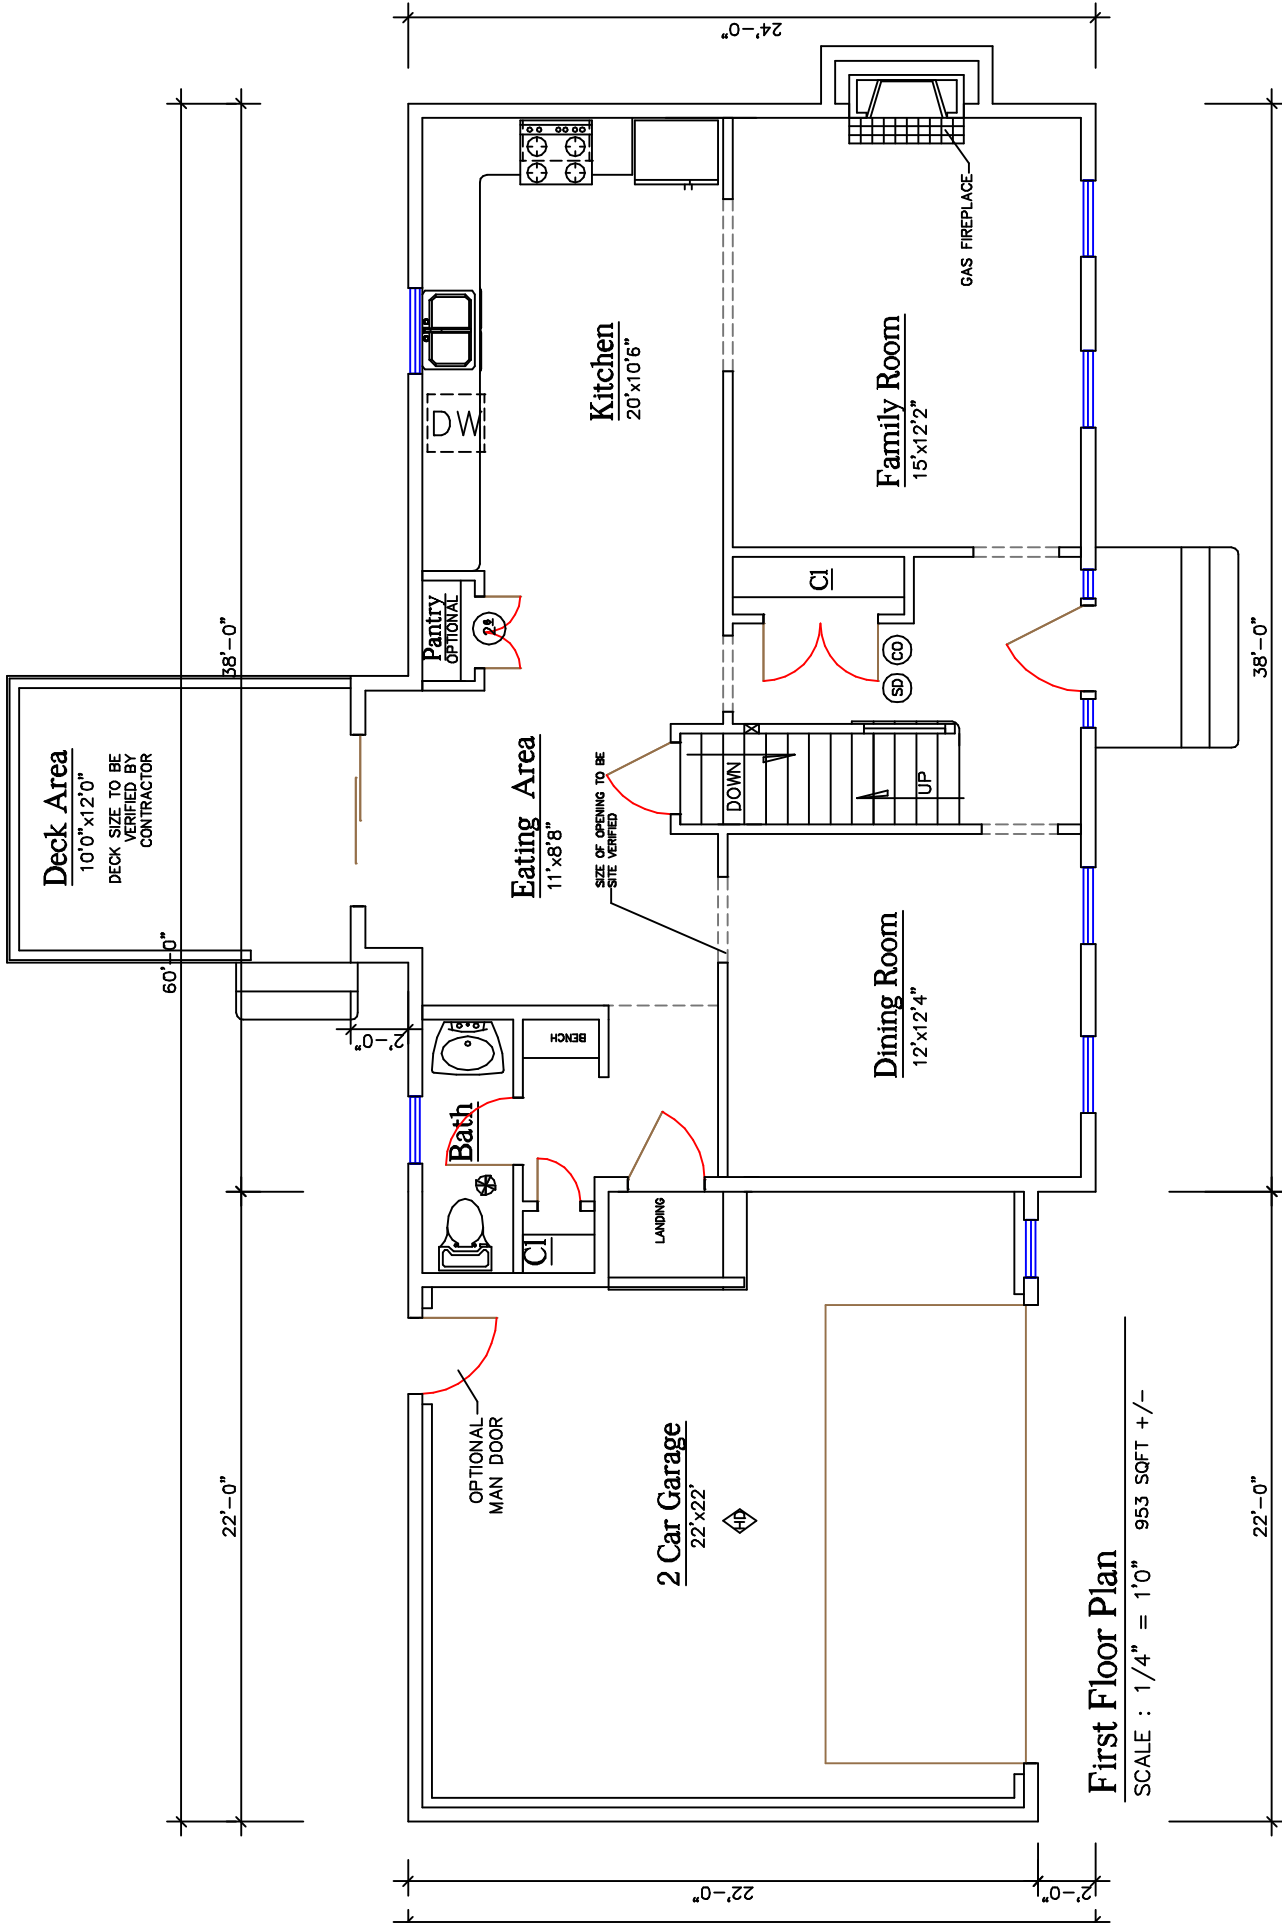

First Floor Plan

SCALE : 1/4" = 1'0" 953 SQFT +/-

SQUARE FOOTAGE IS CALCULATED FROM THE EXTERIOR OF WALLS FOOTPRINT.

Conceptual Drawing by MFA


PLANS ARE INFORMATIONAL ONLY. ACTUAL BUILDING LAYOUT, AND, GARAGE ORIENTATION, MAY VARY

*Harris Pond Village
Blackstone Ma*

60'-0"

38'-0"

22'-0"

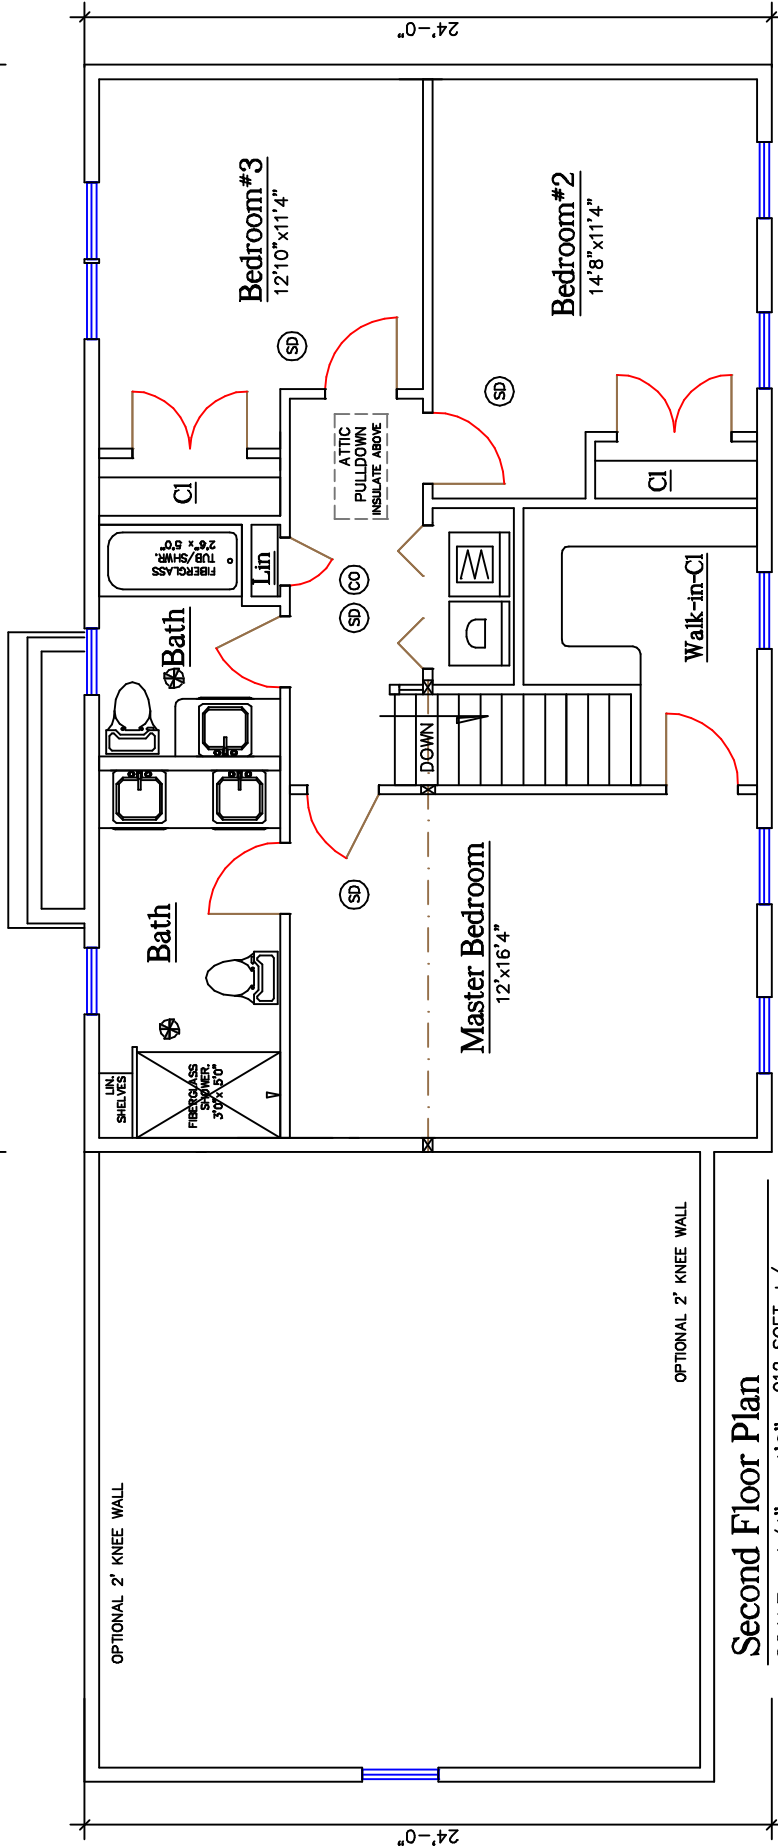

Second Floor Plan

SCALE : 1/4" = 1'0" 912 SqFT +/-

22'-0"

38'-0"


60'-0"

SQUARE FOOTAGE IS CALCULATED FROM THE EXTERIOR OF WALLS FOOTPRINT.

Conceptual Drawing by MCH

PLANS ARE INFORMATIONAL ONLY. ACTUAL BUILDING LAYOUT, AND, GARAGE ORIENTATION, MAY VARY

*Harrie Pond Village
Blackstone Ma*

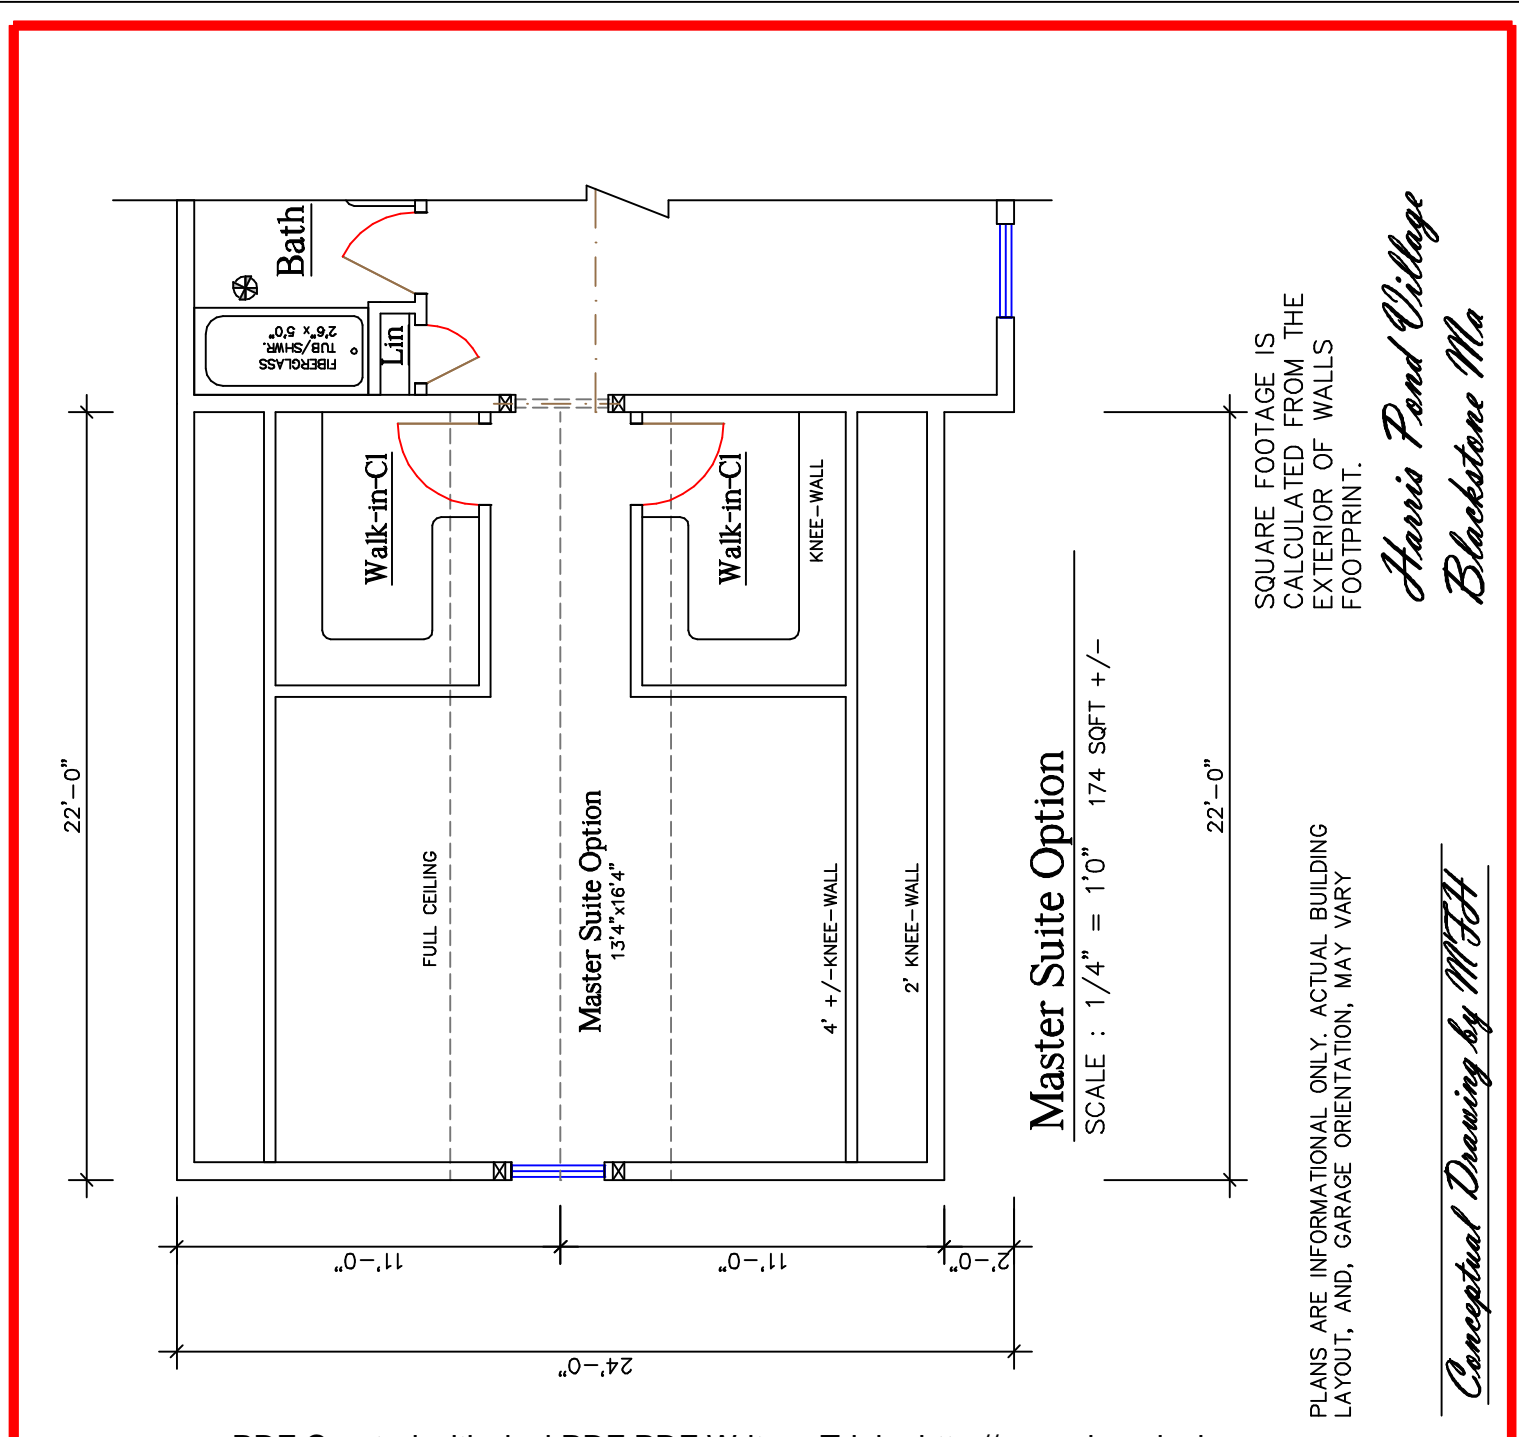

22'-0"

11'-0"

11'-0"

2'-0"

24'-0"

Bath

26' x 5'0"
FIBERGLASS
TUB/SHWR.

Walk-in-CI

Walk-in-CI

KNEE-WALL

Master Suite Option
13'4" x 16'4"

4' +/- KNEE-WALL

2' KNEE-WALL

Master Suite Option

SCALE : 1/4" = 1'0" 174 SQFT +/-

22'-0"

PLANS ARE INFORMATIONAL ONLY. ACTUAL BUILDING LAYOUT, AND, GARAGE ORIENTATION, MAY VARY

SQUARE FOOTAGE IS CALCULATED FROM THE EXTERIOR OF WALLS FOOTPRINT.

Conceptual Drawing by MFA

*Harris Pond Village
Blackstone Ma*