



Front Elevation


SCALE : 1/4" = 1'0" 2500 SQFT +/-
SEE OPTIONAL FLOOR PLANS FOR SQUARE FOOTAGE INCREASES.

SHOWN WITH OPTIONAL
PORCH.

THE MEADOW CREST
FARMERS PORCH "A" OPTION

DECK SIZE AND LOCATION TO BE DETERMINED BY CONTRACTOR. DECK SHOWN IS STANDARD.

NUMBER OF STAIRS AND STAIR LOCATION TO BE DETERMINED BY OWNER AND BUILDER.

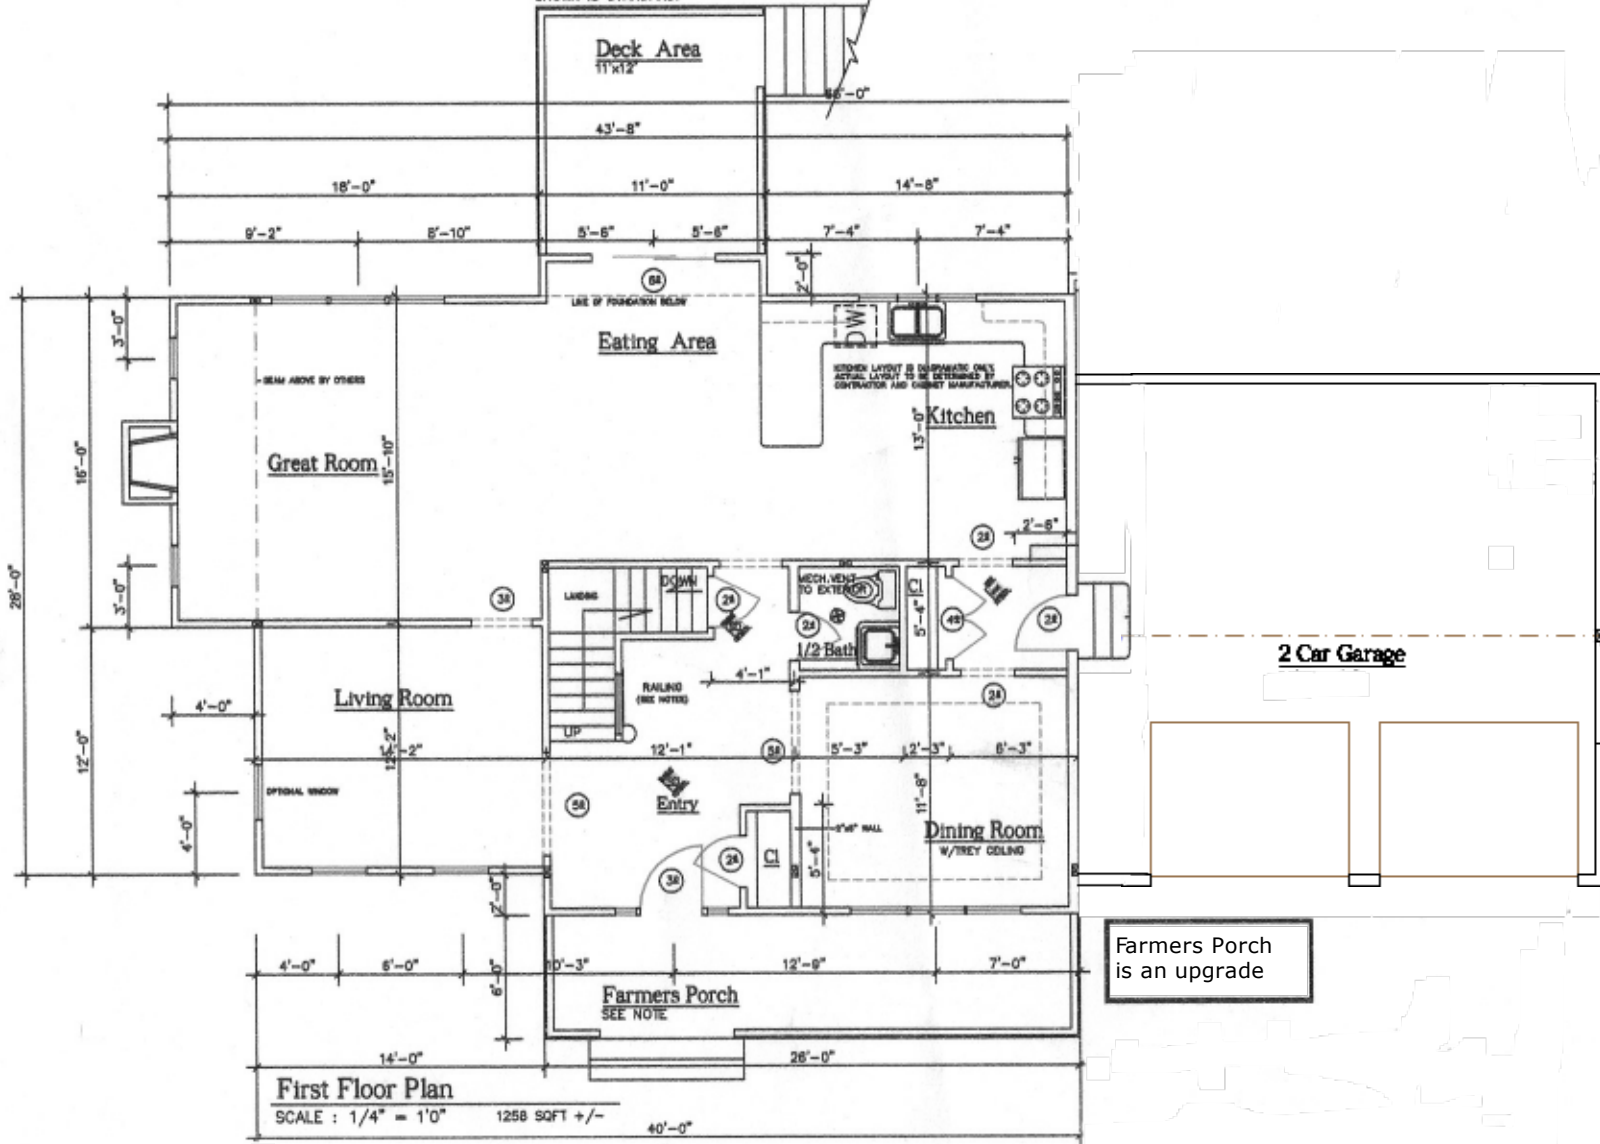

First Floor Plan

SCALE : 1/4" = 1'0"

1258 SQFT +/-

40'-0"

Farmers Porch
is an upgrade

